


ONE WASHINGTON SQUARE

520 Walnut Street
 11th Floor
 Philadelphia, PA

Project Information:

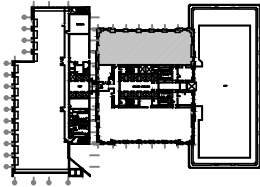

Key Plan:



Drawn By:	NCM
Checked By:	-
Approved By:	-
Scale:	AS NOTED
Project No.:	14072.01

RECORD CONDITIONS PLAN


Sheet Description:

Date: 10/15/14

RC-11

Sheet No.:

Page No.: 01 of 01

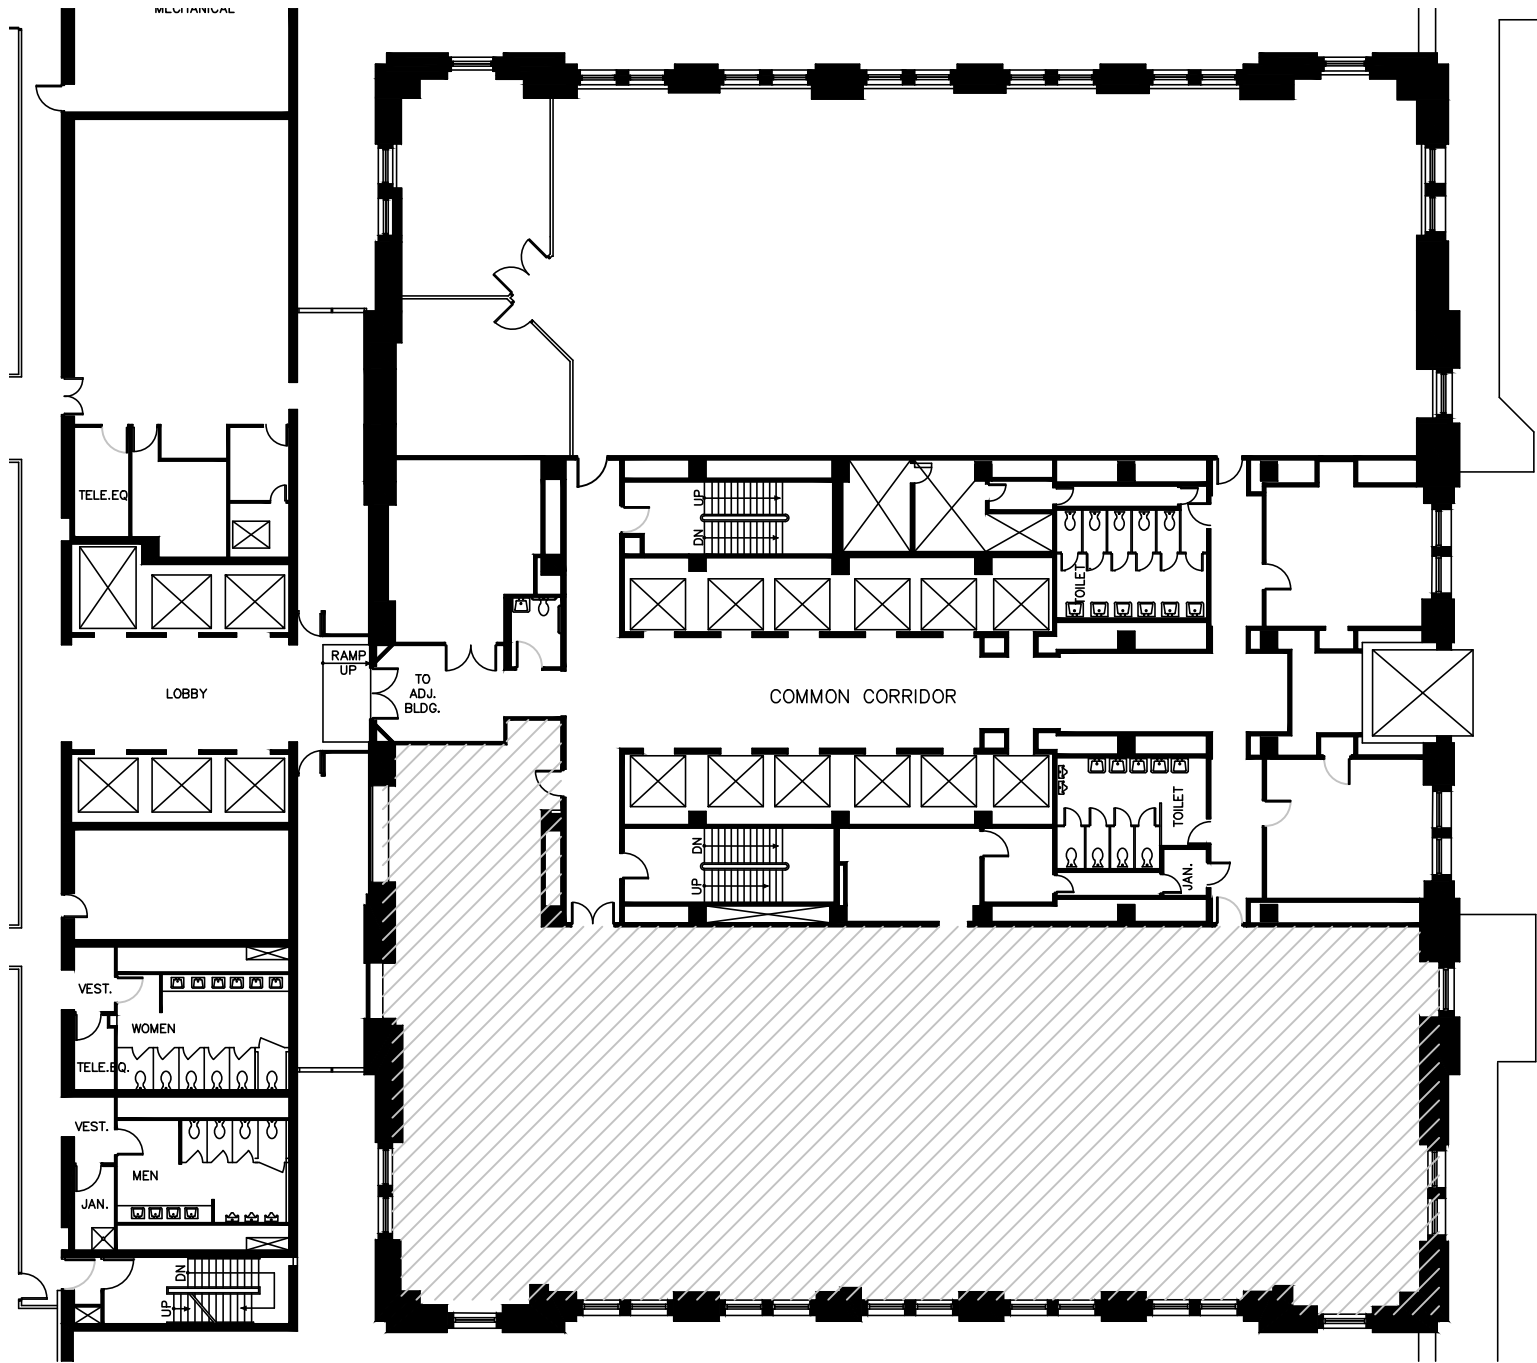

1 RECORD CONDITIONS PLAN
 RC SCALE: NOT TO SCALE