



The
Washington
Second Floor
Philadelphia, PA

Project Information:

Key Plan:



Drawn By:	CW
Checked By:	-
Approved By:	-
Scale:	AS NOTED
Project No.:	14072.02


RECORD CONDITIONS

Sheet Description:

Date: 09/12/14

RC-2

Sheet No.:

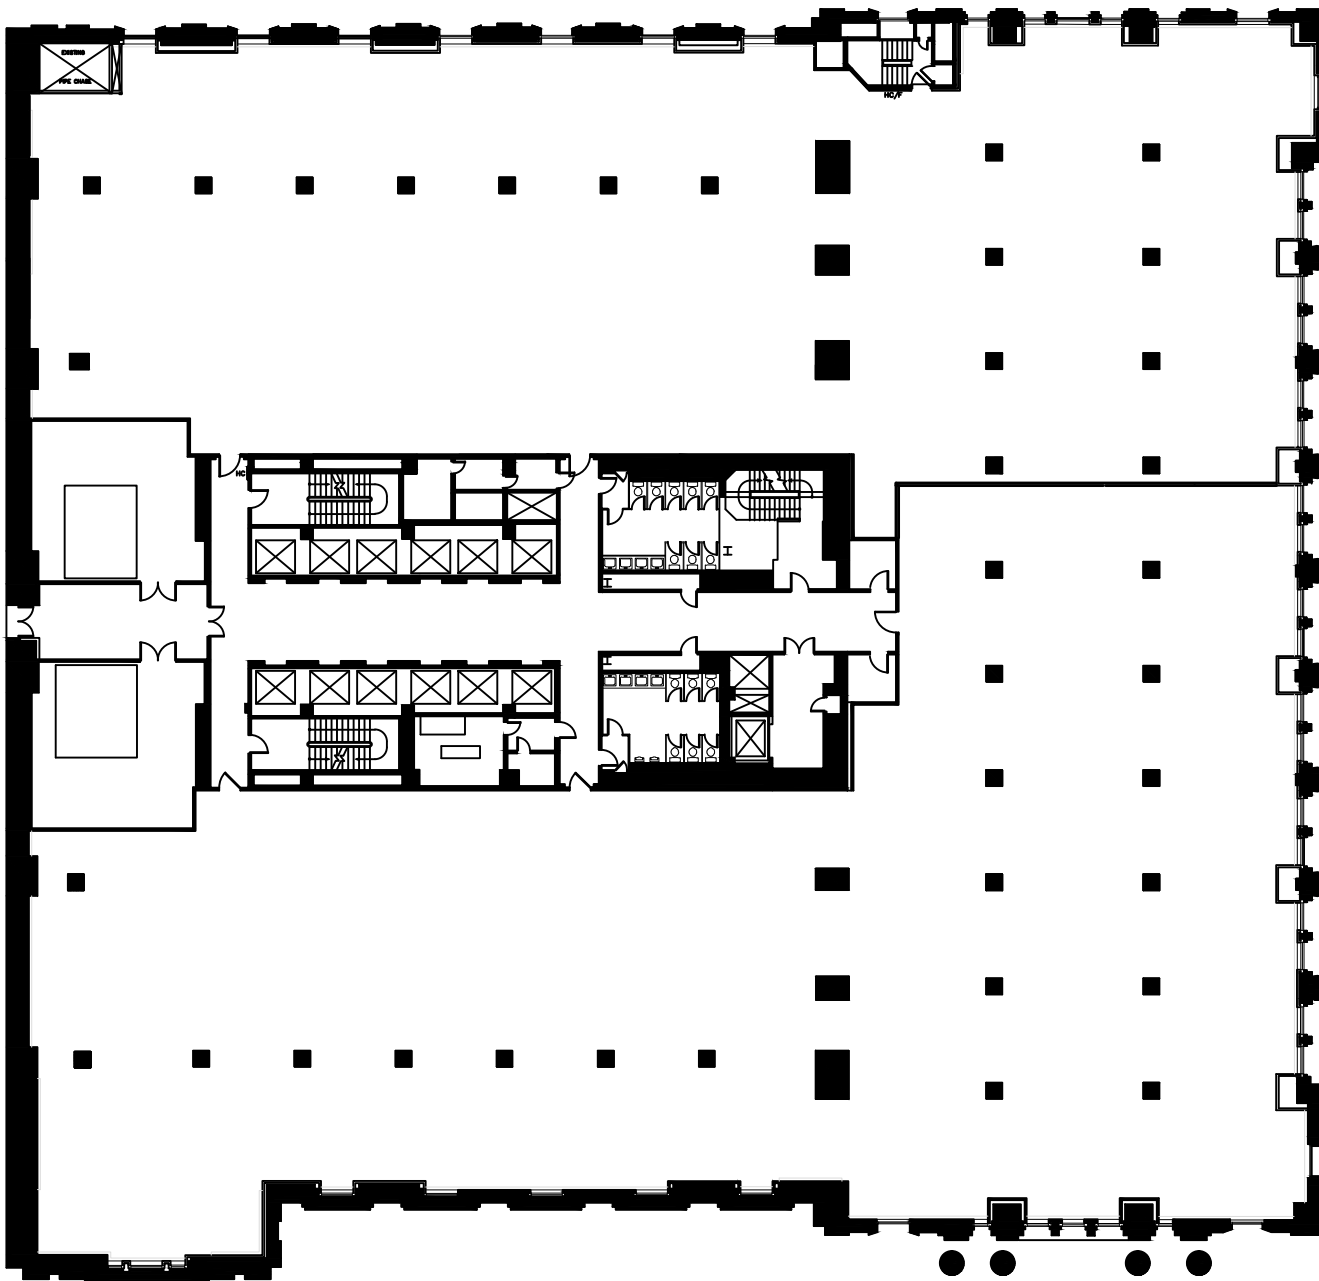

1 RECORD CONDITIONS
RC SCALE: 1/32" = 1'-0"