




The Washington
510 Walnut Street
4th Floor
Philadelphia, PA

Project Information:

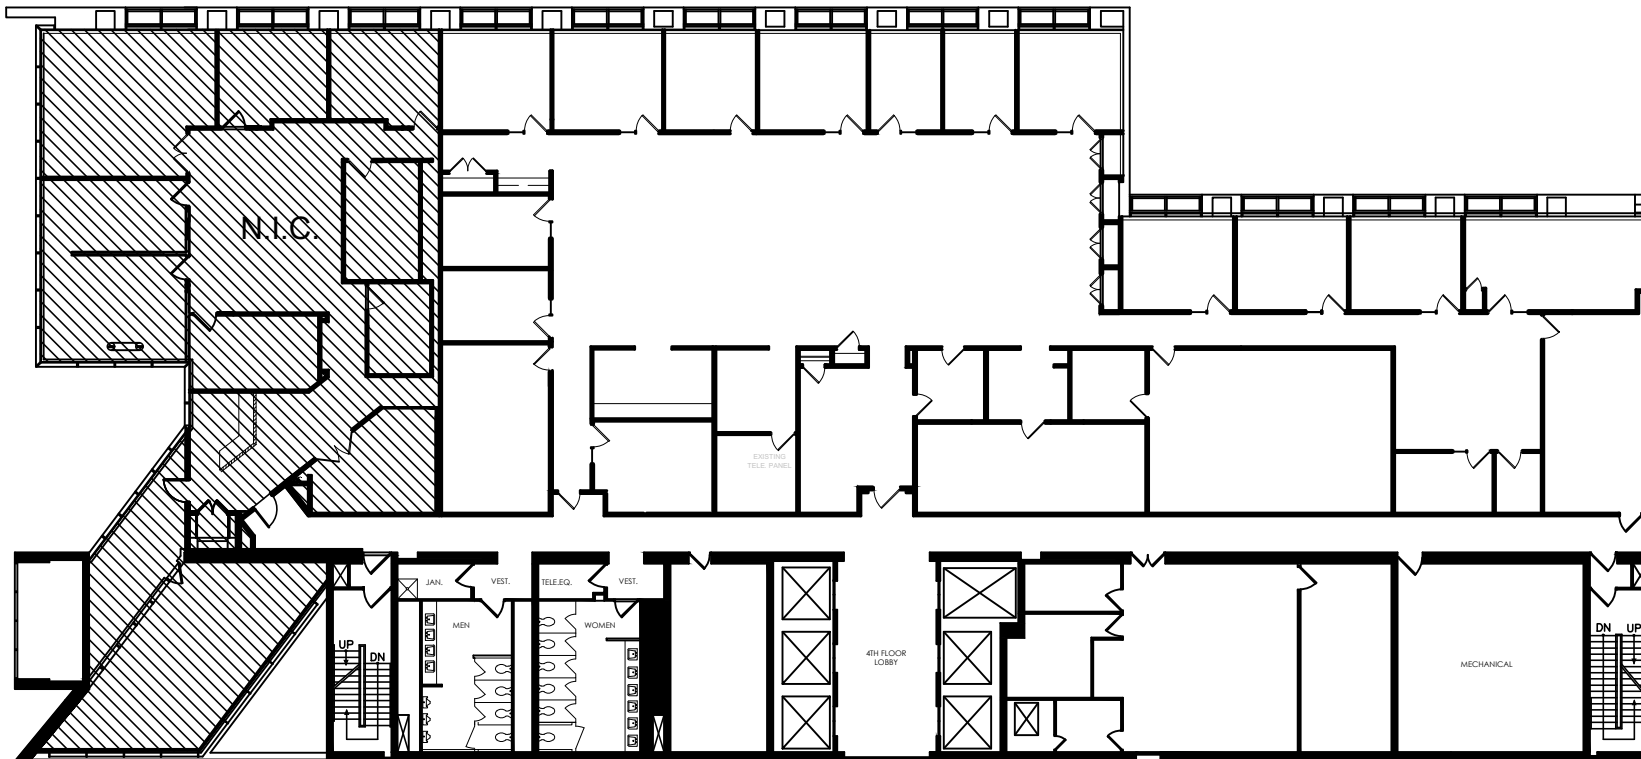

Key Plan:

Drawn By:	RLH
Checked By:	-
Approved By:	-
Scale:	AS NOTED
Project No.:	15072.01

RECORD CONDITIONS

Sheet Description:

Date: 10/29/15

RC-4

Sheet No.:

Page No.: 01 of 01

1 RECORD CONDITIONS
RC SCALE: NOT TO SCALE