

One Washington  
510 Walnut Street  
16th Floor  
Philadelphia, PA

Project Information:



Key Plan:



|              |          |
|--------------|----------|
| Drawn By:    | HK       |
| Checked By:  | -        |
| Approved By: | -        |
| Scale:       | AS NOTED |
| Project No.: | 17072.01 |

RECORD CONDITIONS


Sheet Description:

Date: 03/16/17

## RC-16

Sheet No.:

Page No.: 01 of 01

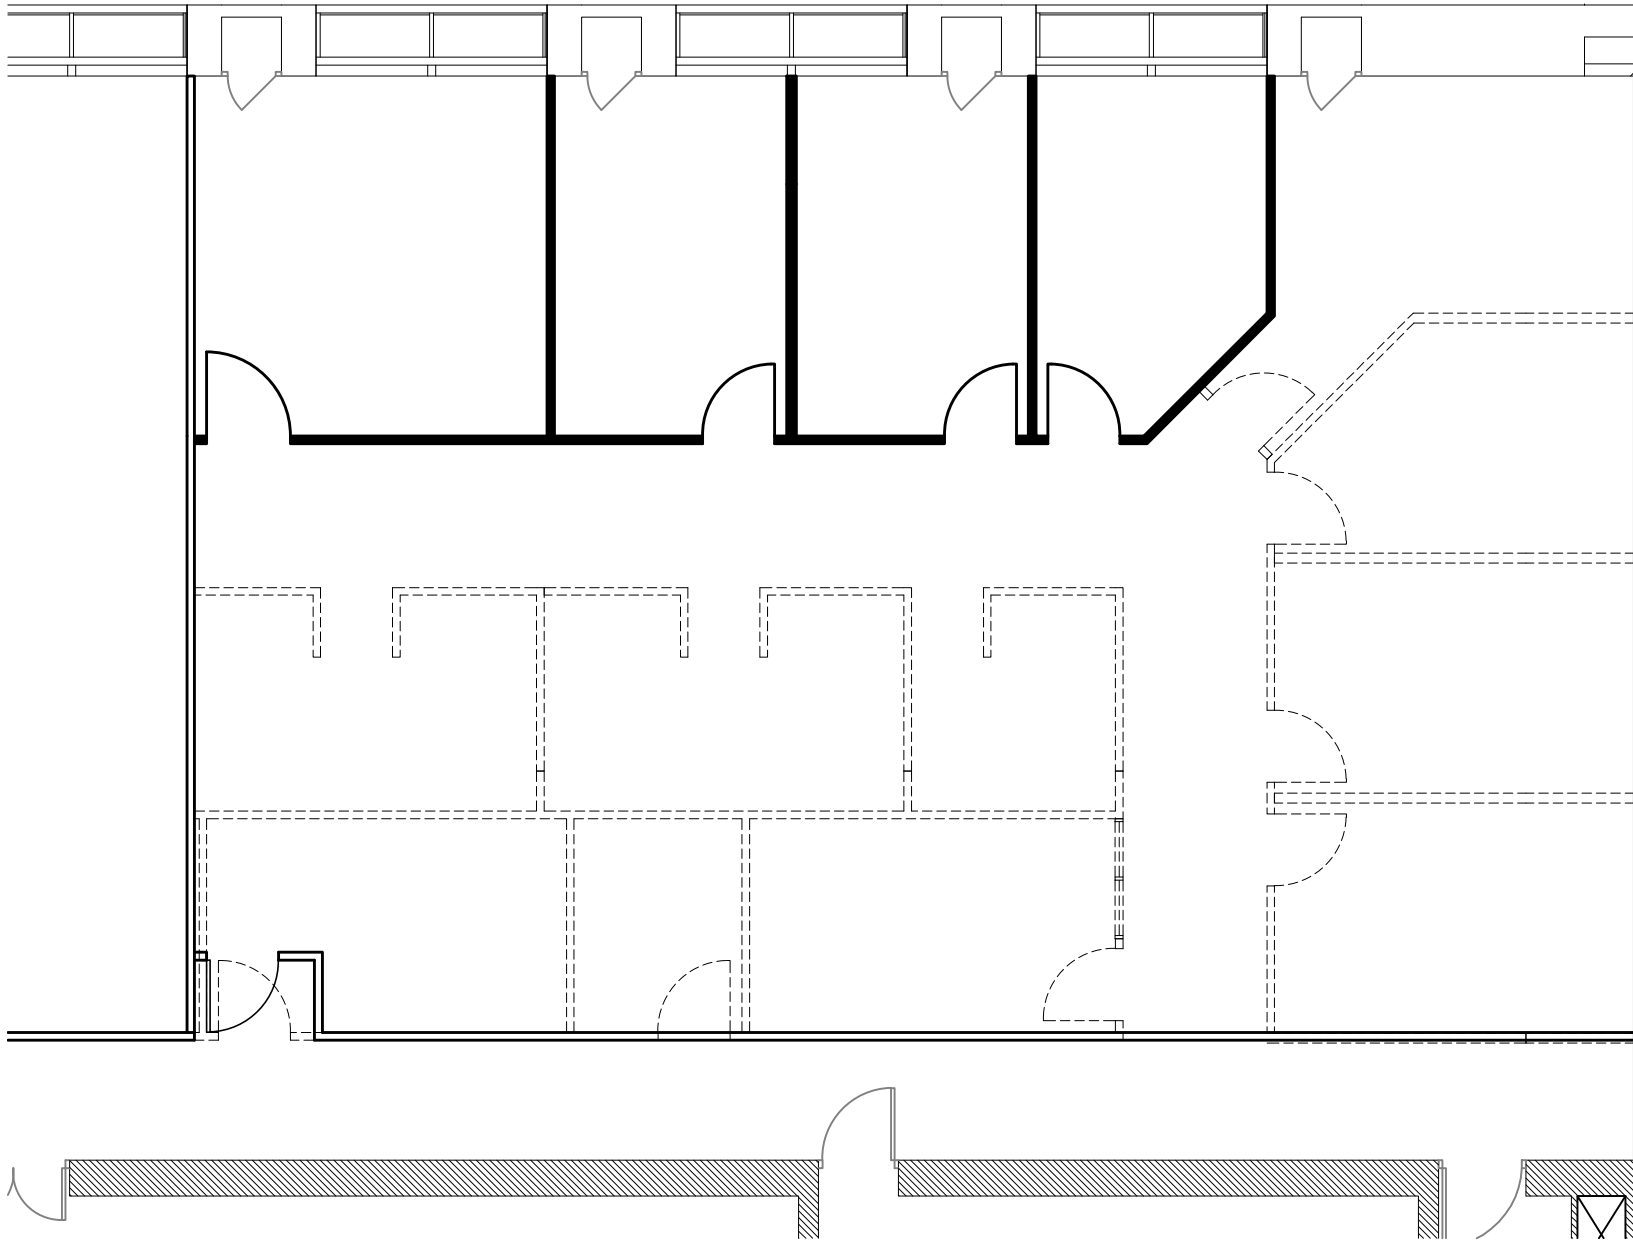

1 RECORD CONDITIONS  
RC SCALE: 1/8" = 1'-0"