


2,358
RSF

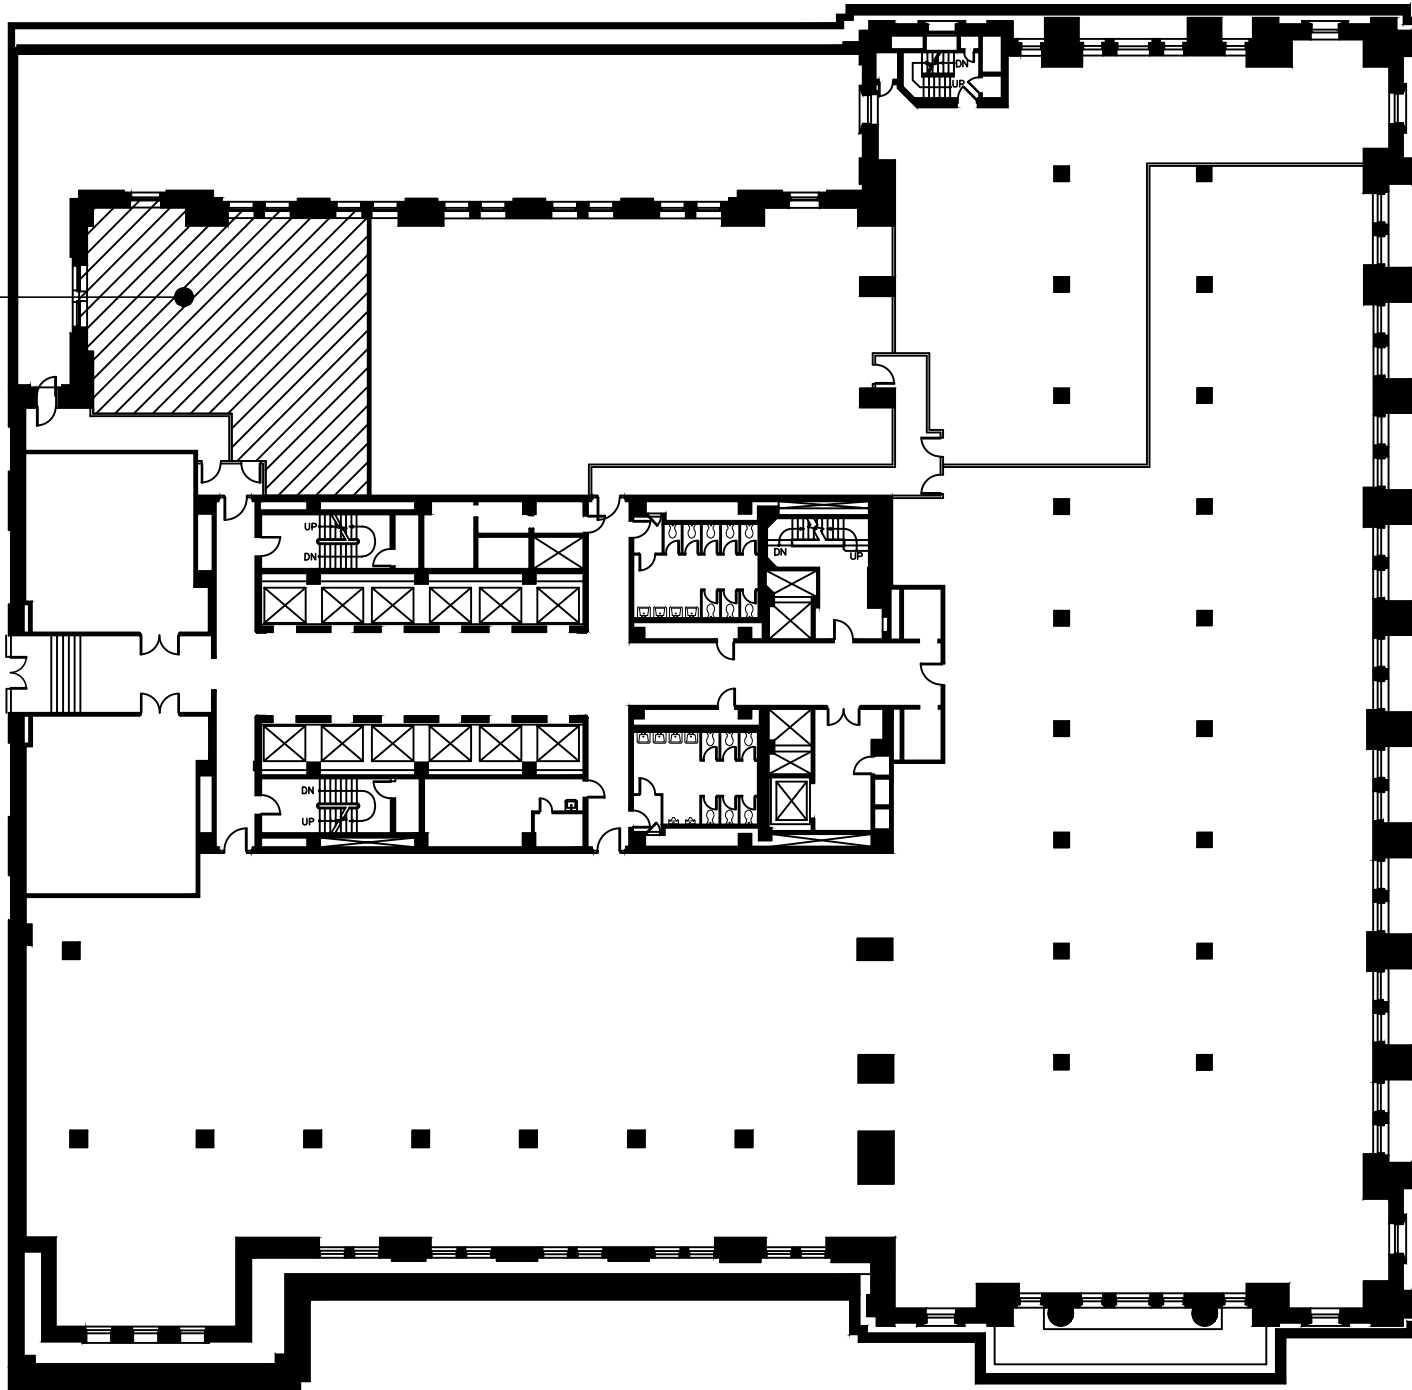

L2Partridge

ARCHITECTURE | INTERIORS

1717 ARCH STREET, SUITE 4101
PHILADELPHIA, PA 19103
267.809.8400 T
215.557.7984 F
www.L2Partridge.com

**SCHEMATIC DRAWING
NOT FOR CONSTRUCTION**

THE WASHINGTON
530 Walnut Street
3rd Floor
Philadelphia, PA

Project Information:

Key Plan:



Drawn By:	LD
Checked By:	HK
Approved By:	-
Scale:	AS NOTED
Project No.:	17072.01

RECORD CONDITIONS PLAN

Sheet Description:

Date: 04/04/2017

RC

Sheet No.:

Page No.: 01 of 01

1 RECORD CONDITIONS PLAN
RC SCALE: NOT TO SCALE