

The Washington
510 Walnut Street
16th Floor
Philadelphia, PA

Project Information:



Key Plan:

Drawn By:	HK
Checked By:	-
Approved By:	-
Scale:	AS NOTED
Project No.:	17072.01

RECORD CONDITIONS


Sheet Description:

Date: 03/16/17

RC-16

Sheet No.:

Page No.: 01 of 01

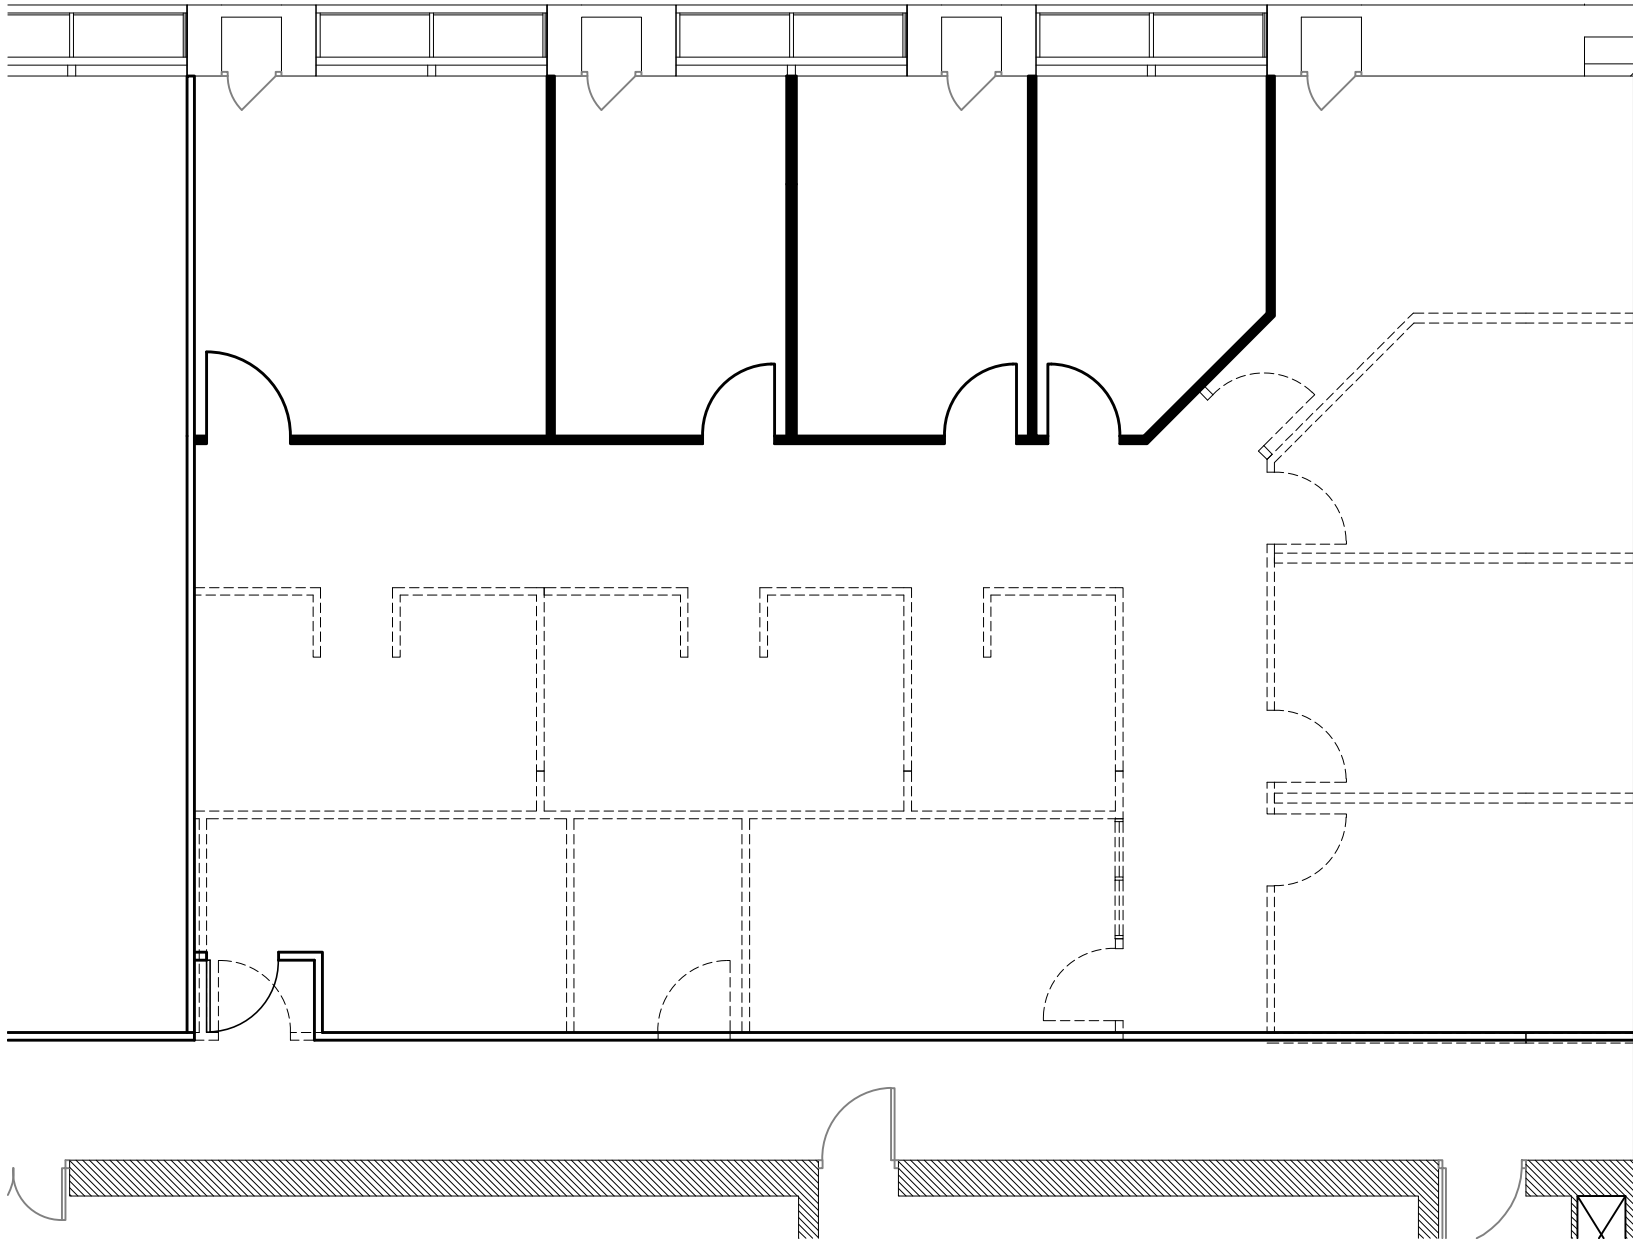

1 RECORD CONDITIONS
RC SCALE: 1/8" = 1'-0"